


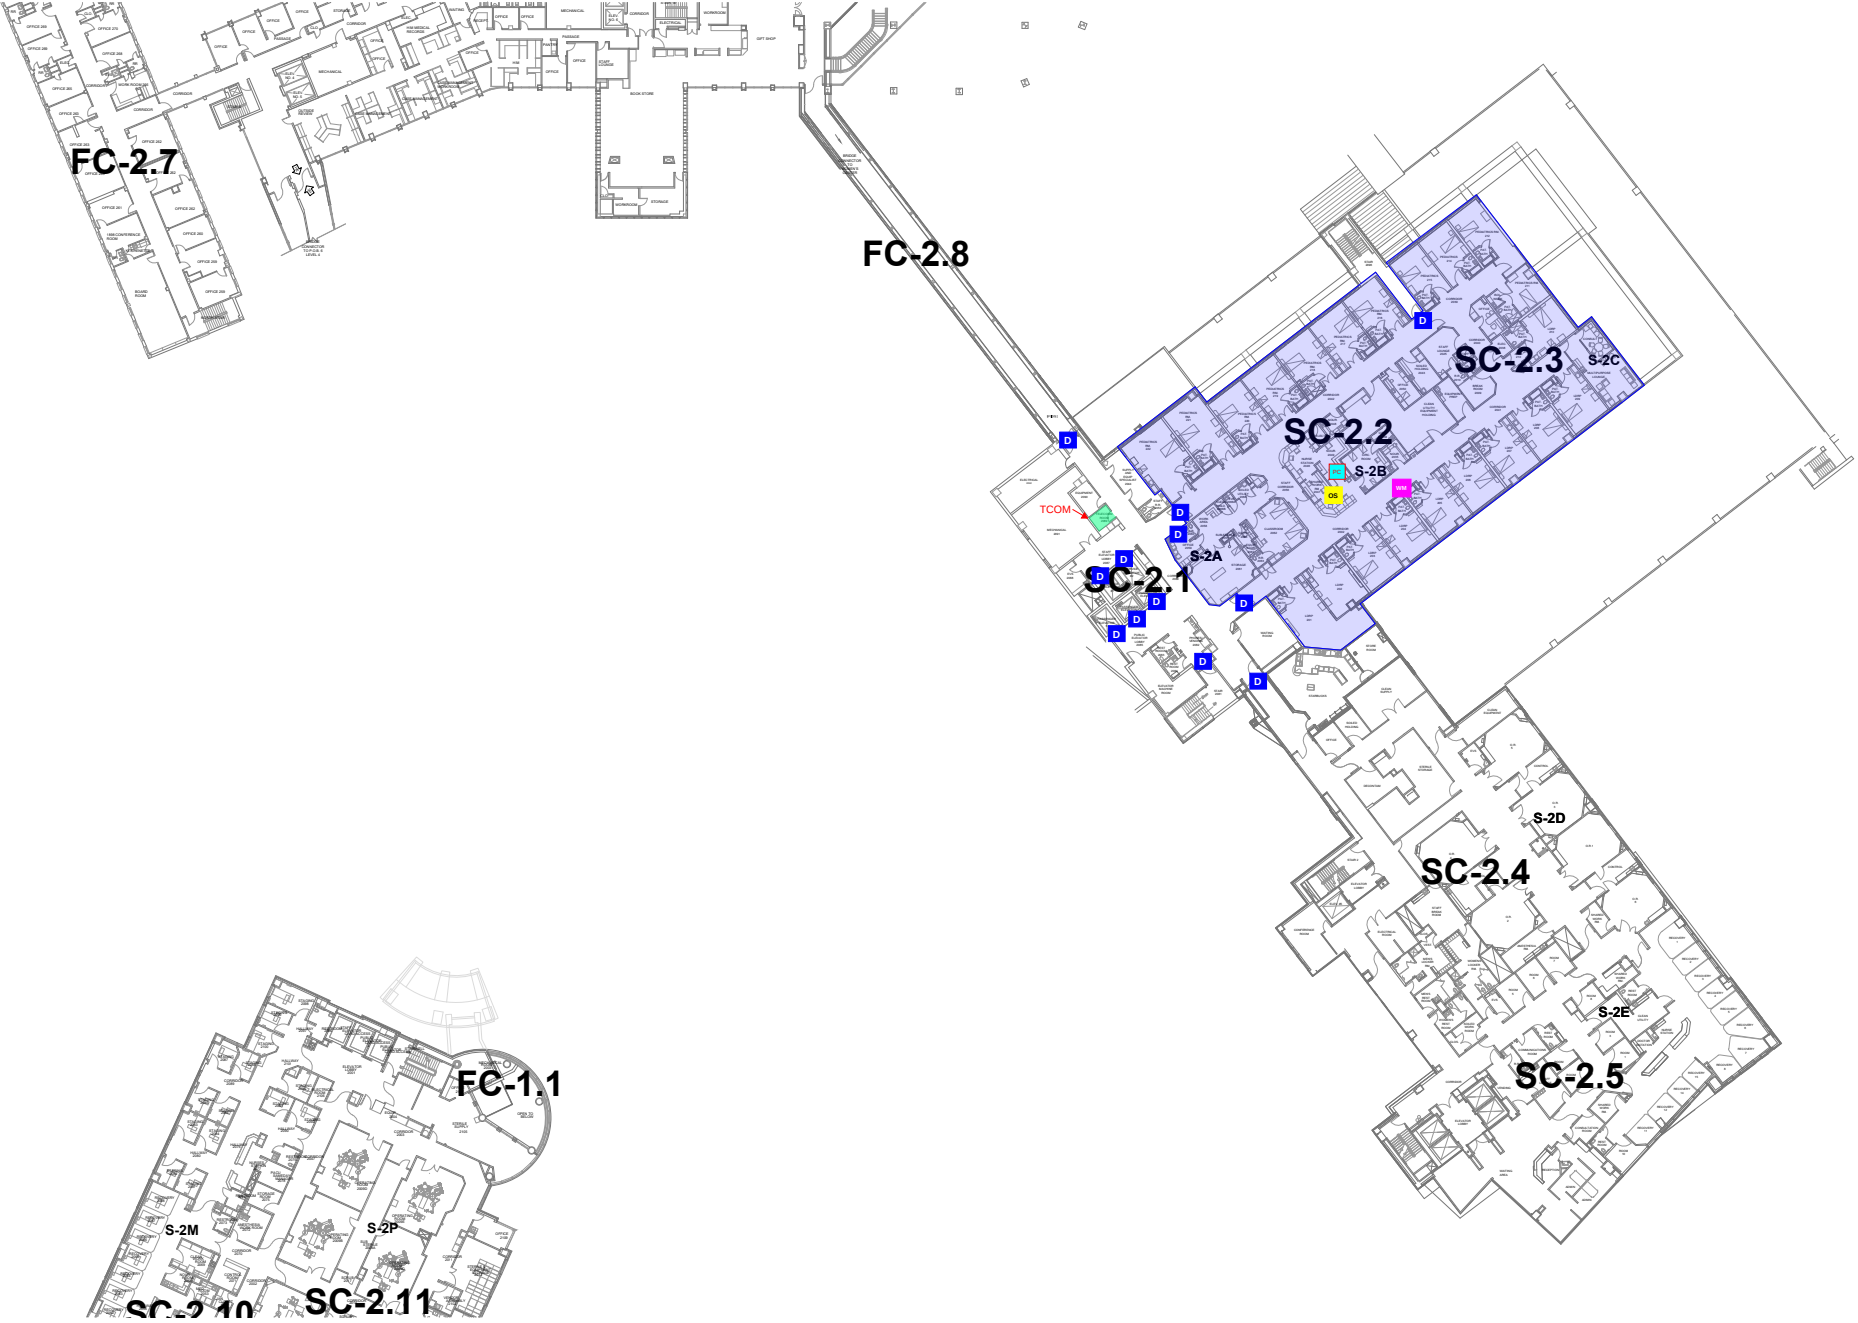



STVBIS050523

2nd Floor 2WCC

IPS LEGEND

- D** SECURE DOOR W/ EXCITER
- PC** CONTROL STATION PC
- WM** WALL MTD. MONITOR STATION
- OS** WALL MTD. IPS OVERRIDE SWITCH

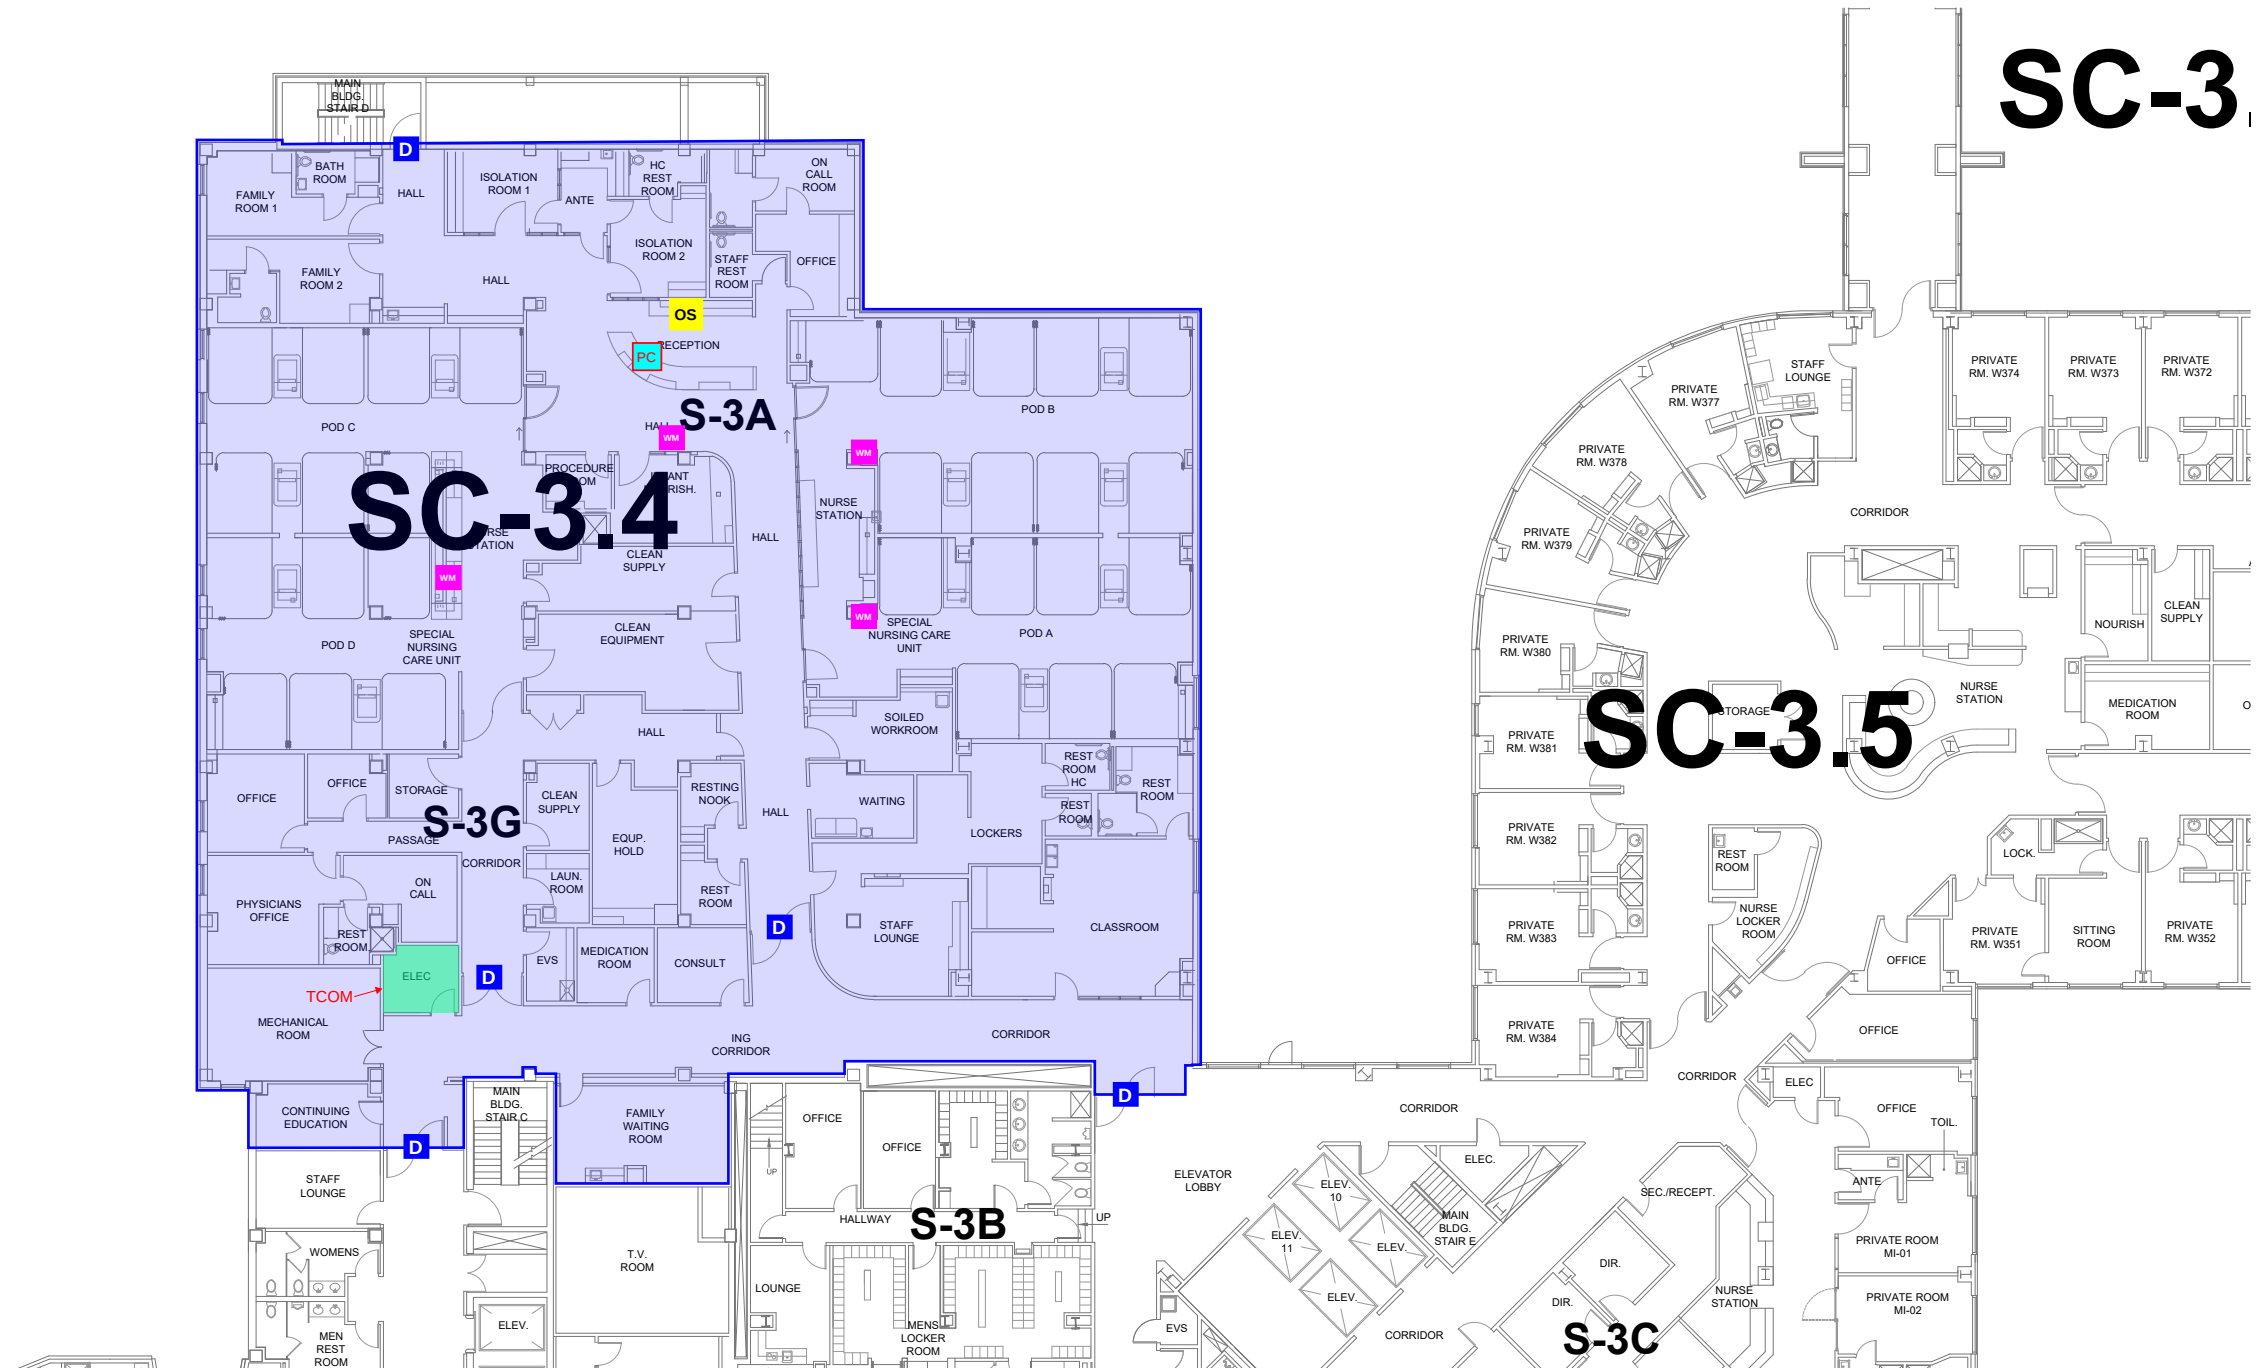


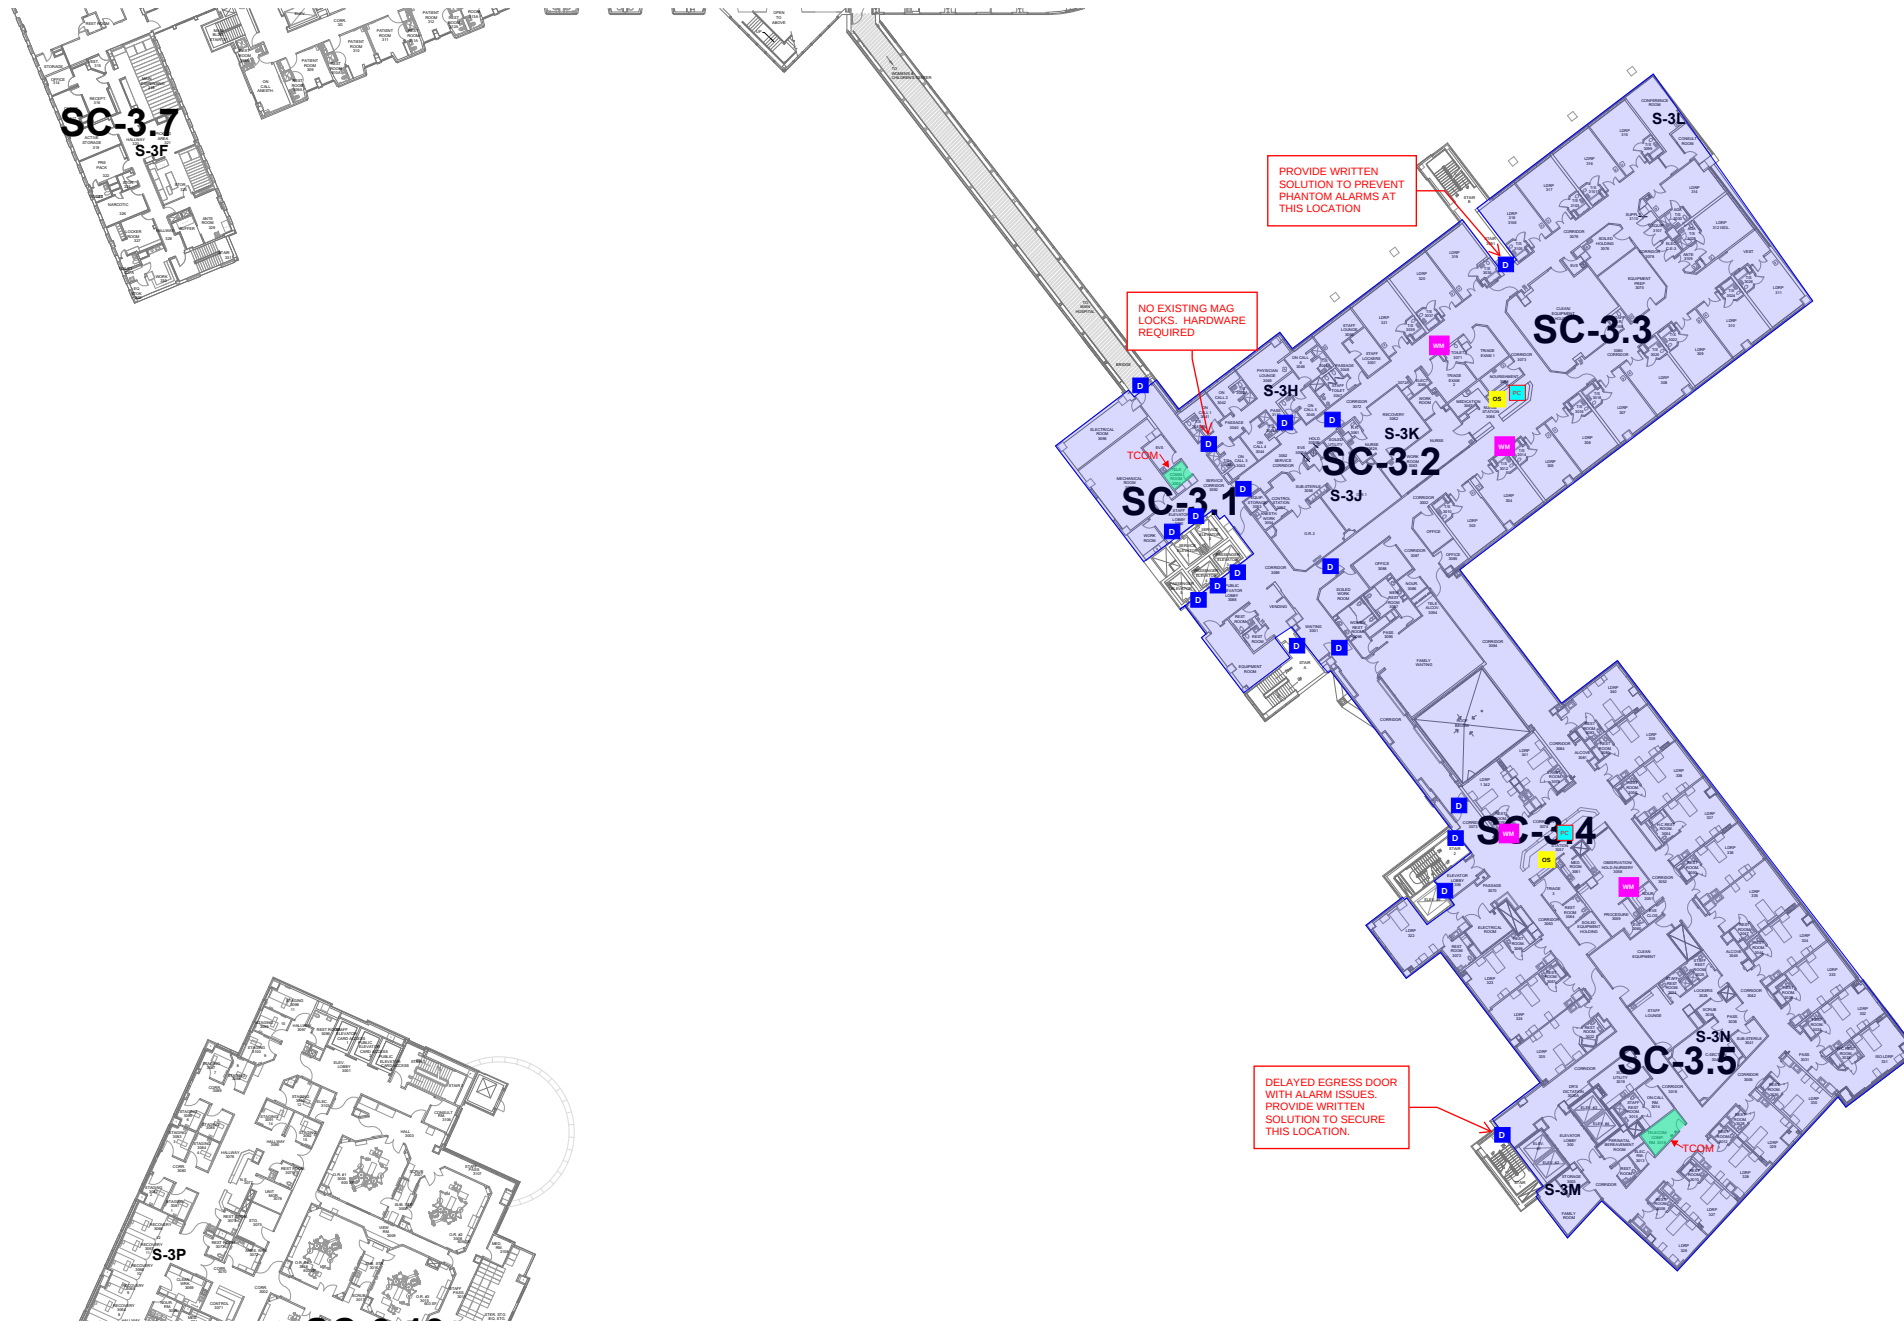

IPS LEGEND

- D** SECURE DOOR W/ EXCITER
- PC** CONTROL STATION PC
- WM** WALL MTD. MONITOR STATION
- OS** WALL MTD. IPS OVERRIDE SWITCH

FOURTH FLOOR

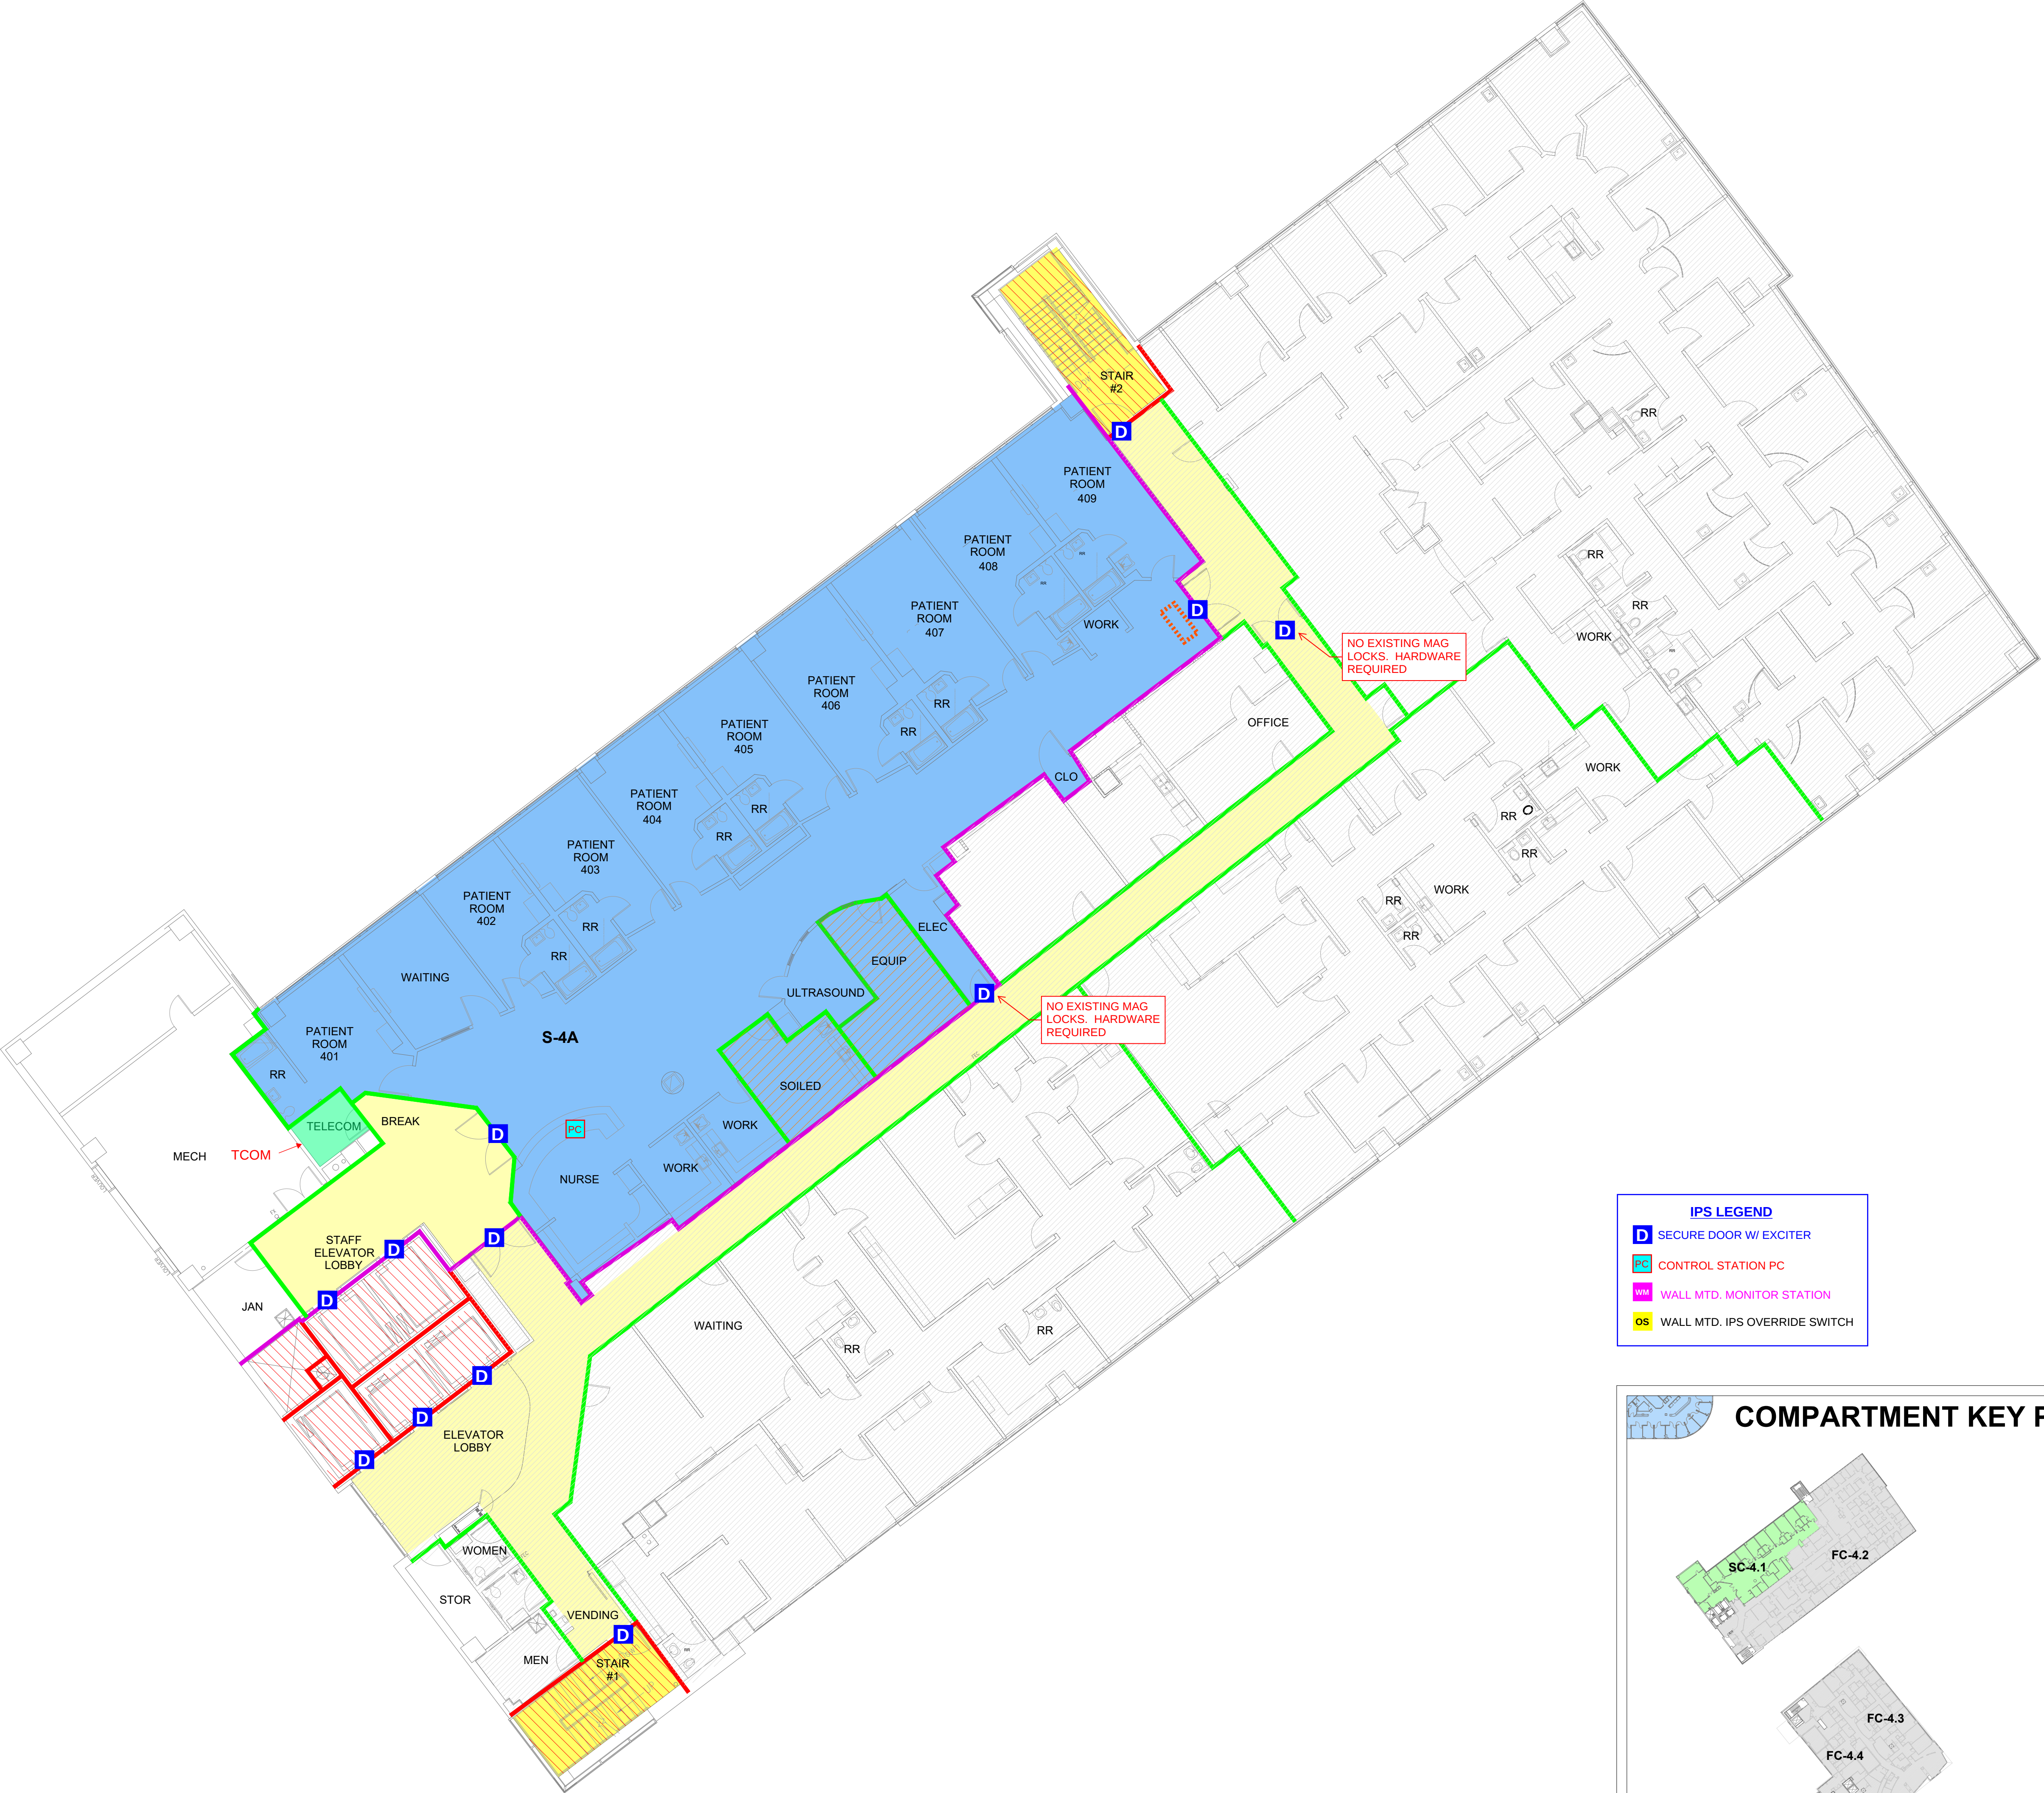

IPS LEGEND

- D** SECURE DOOR W/ EXCITER
- PC** CONTROL STATION PC
- WM** WALL MTD. MONITOR STATION
- OS** WALL MTD. IPS OVERRIDE SWITCH

