




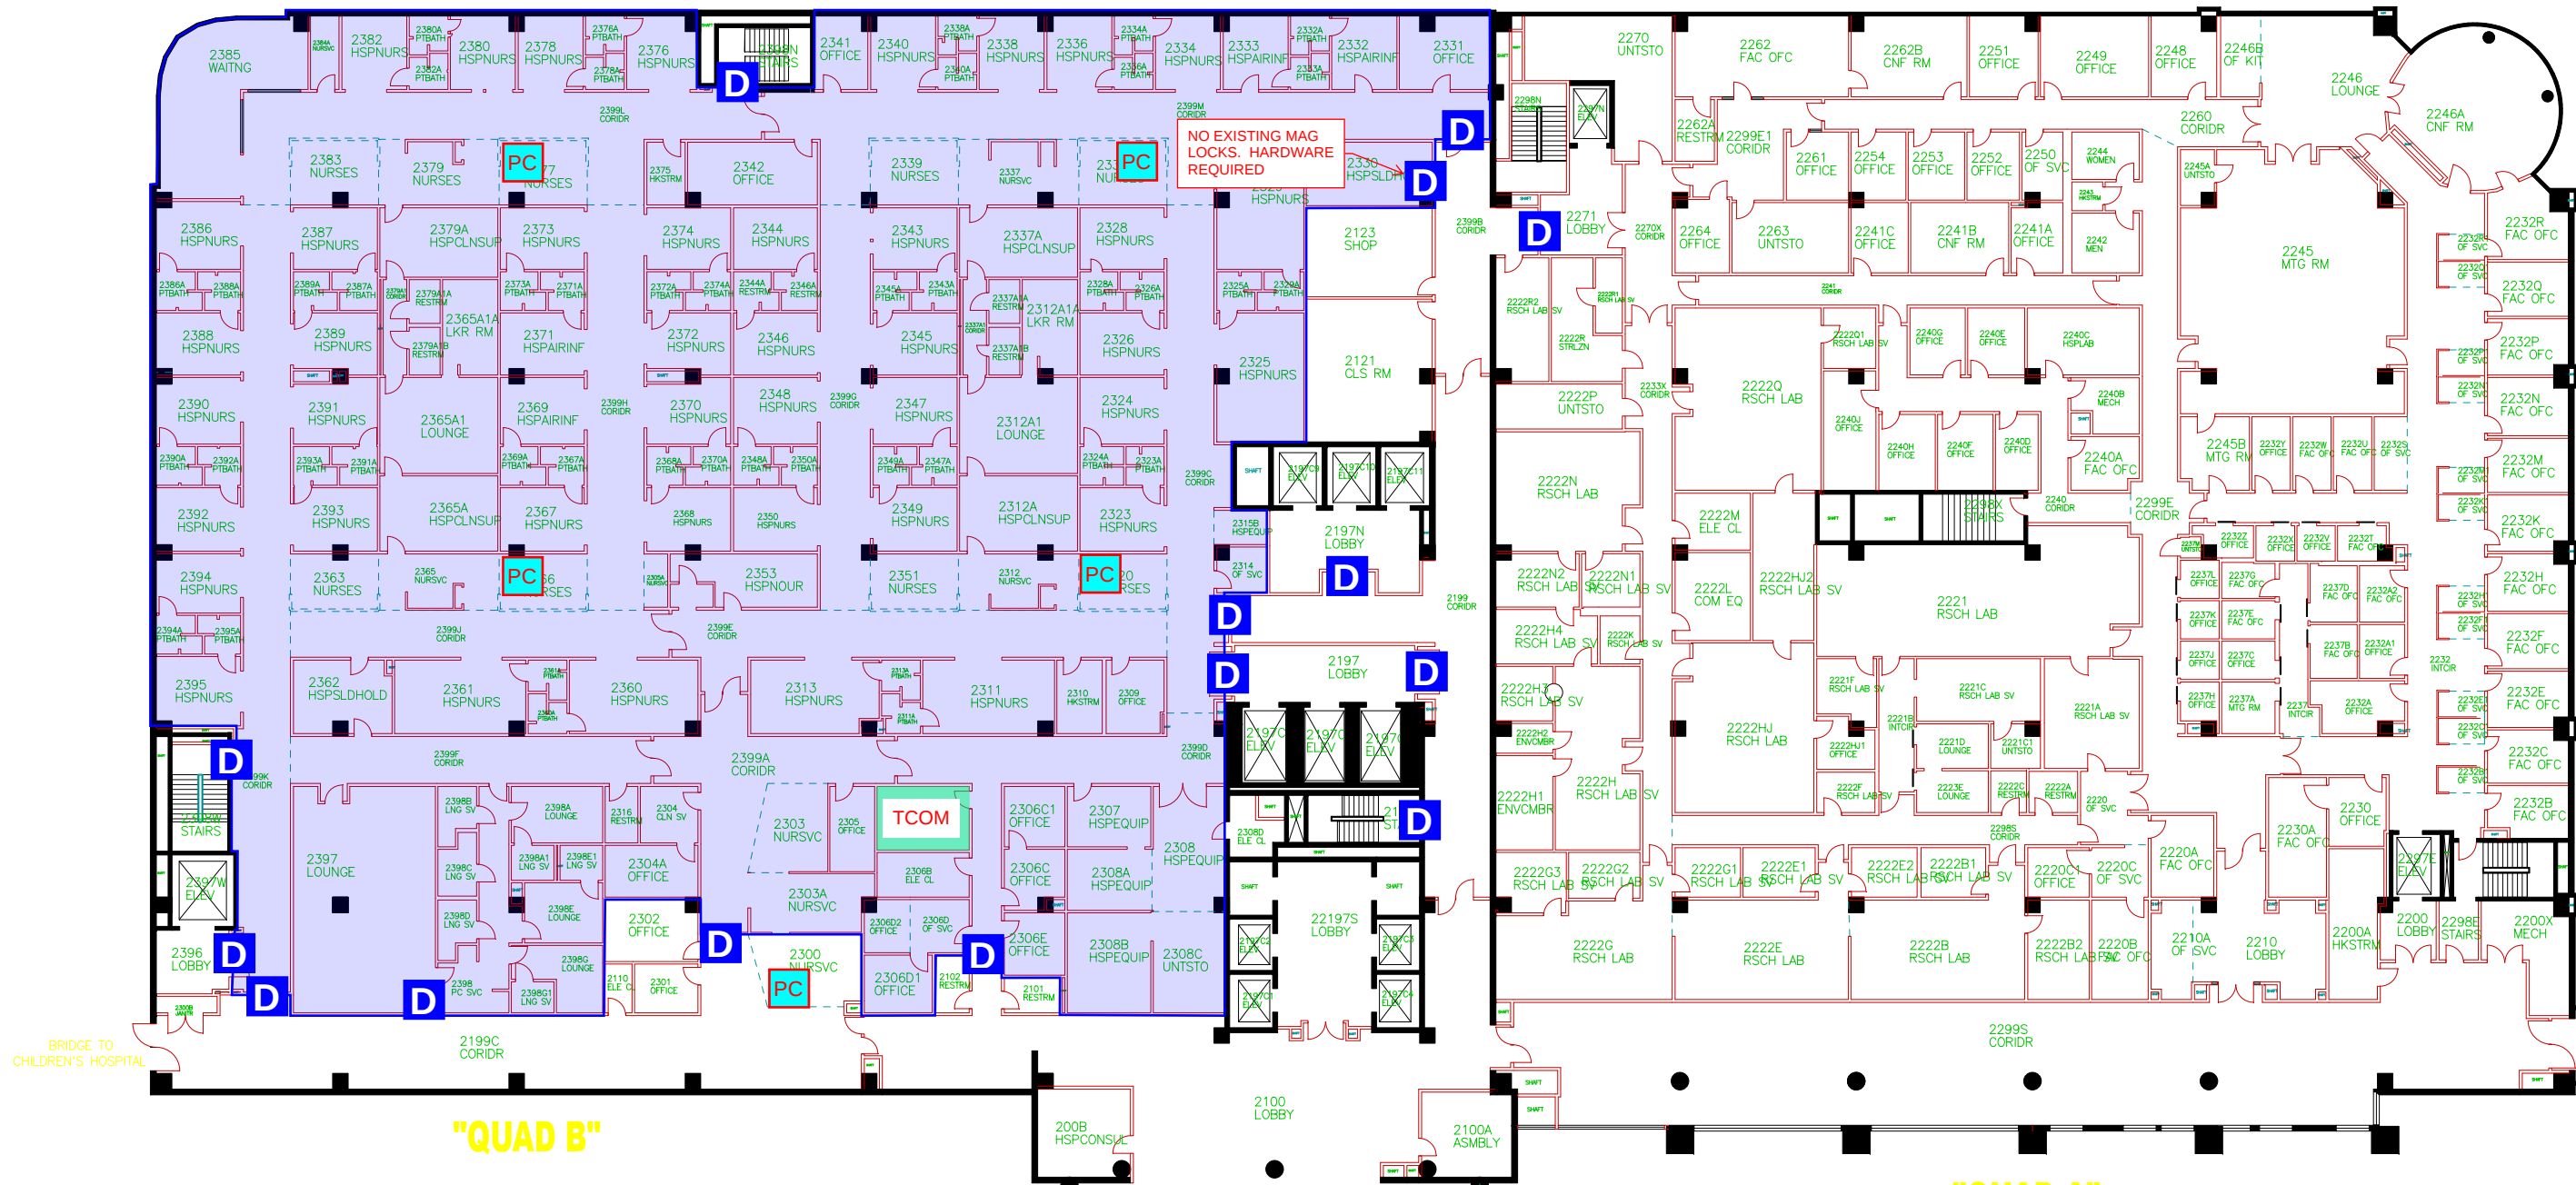

18TH STREET SOUTH

Block 176F

2ND FLOOR

82202 GSF

IPS LEGEND

- D** SECURE DOOR W/ EXCITER
- PC** CONTROL STATION PC
- WM** WALL MTD. MONITOR STATION

17TH STREET SOUTH

BRIDGE TO
CHILDREN'S HOSPIT

"QUAD B"

Block 176F


3RD FLOOR

80,488.96 GSF

"QUAD A"


IPS LEGEND

- D** SECURE DOOR W/ EXCITER
- PC** CONTROL STATION PC
- WM** WALL MTD. MONITOR STATION

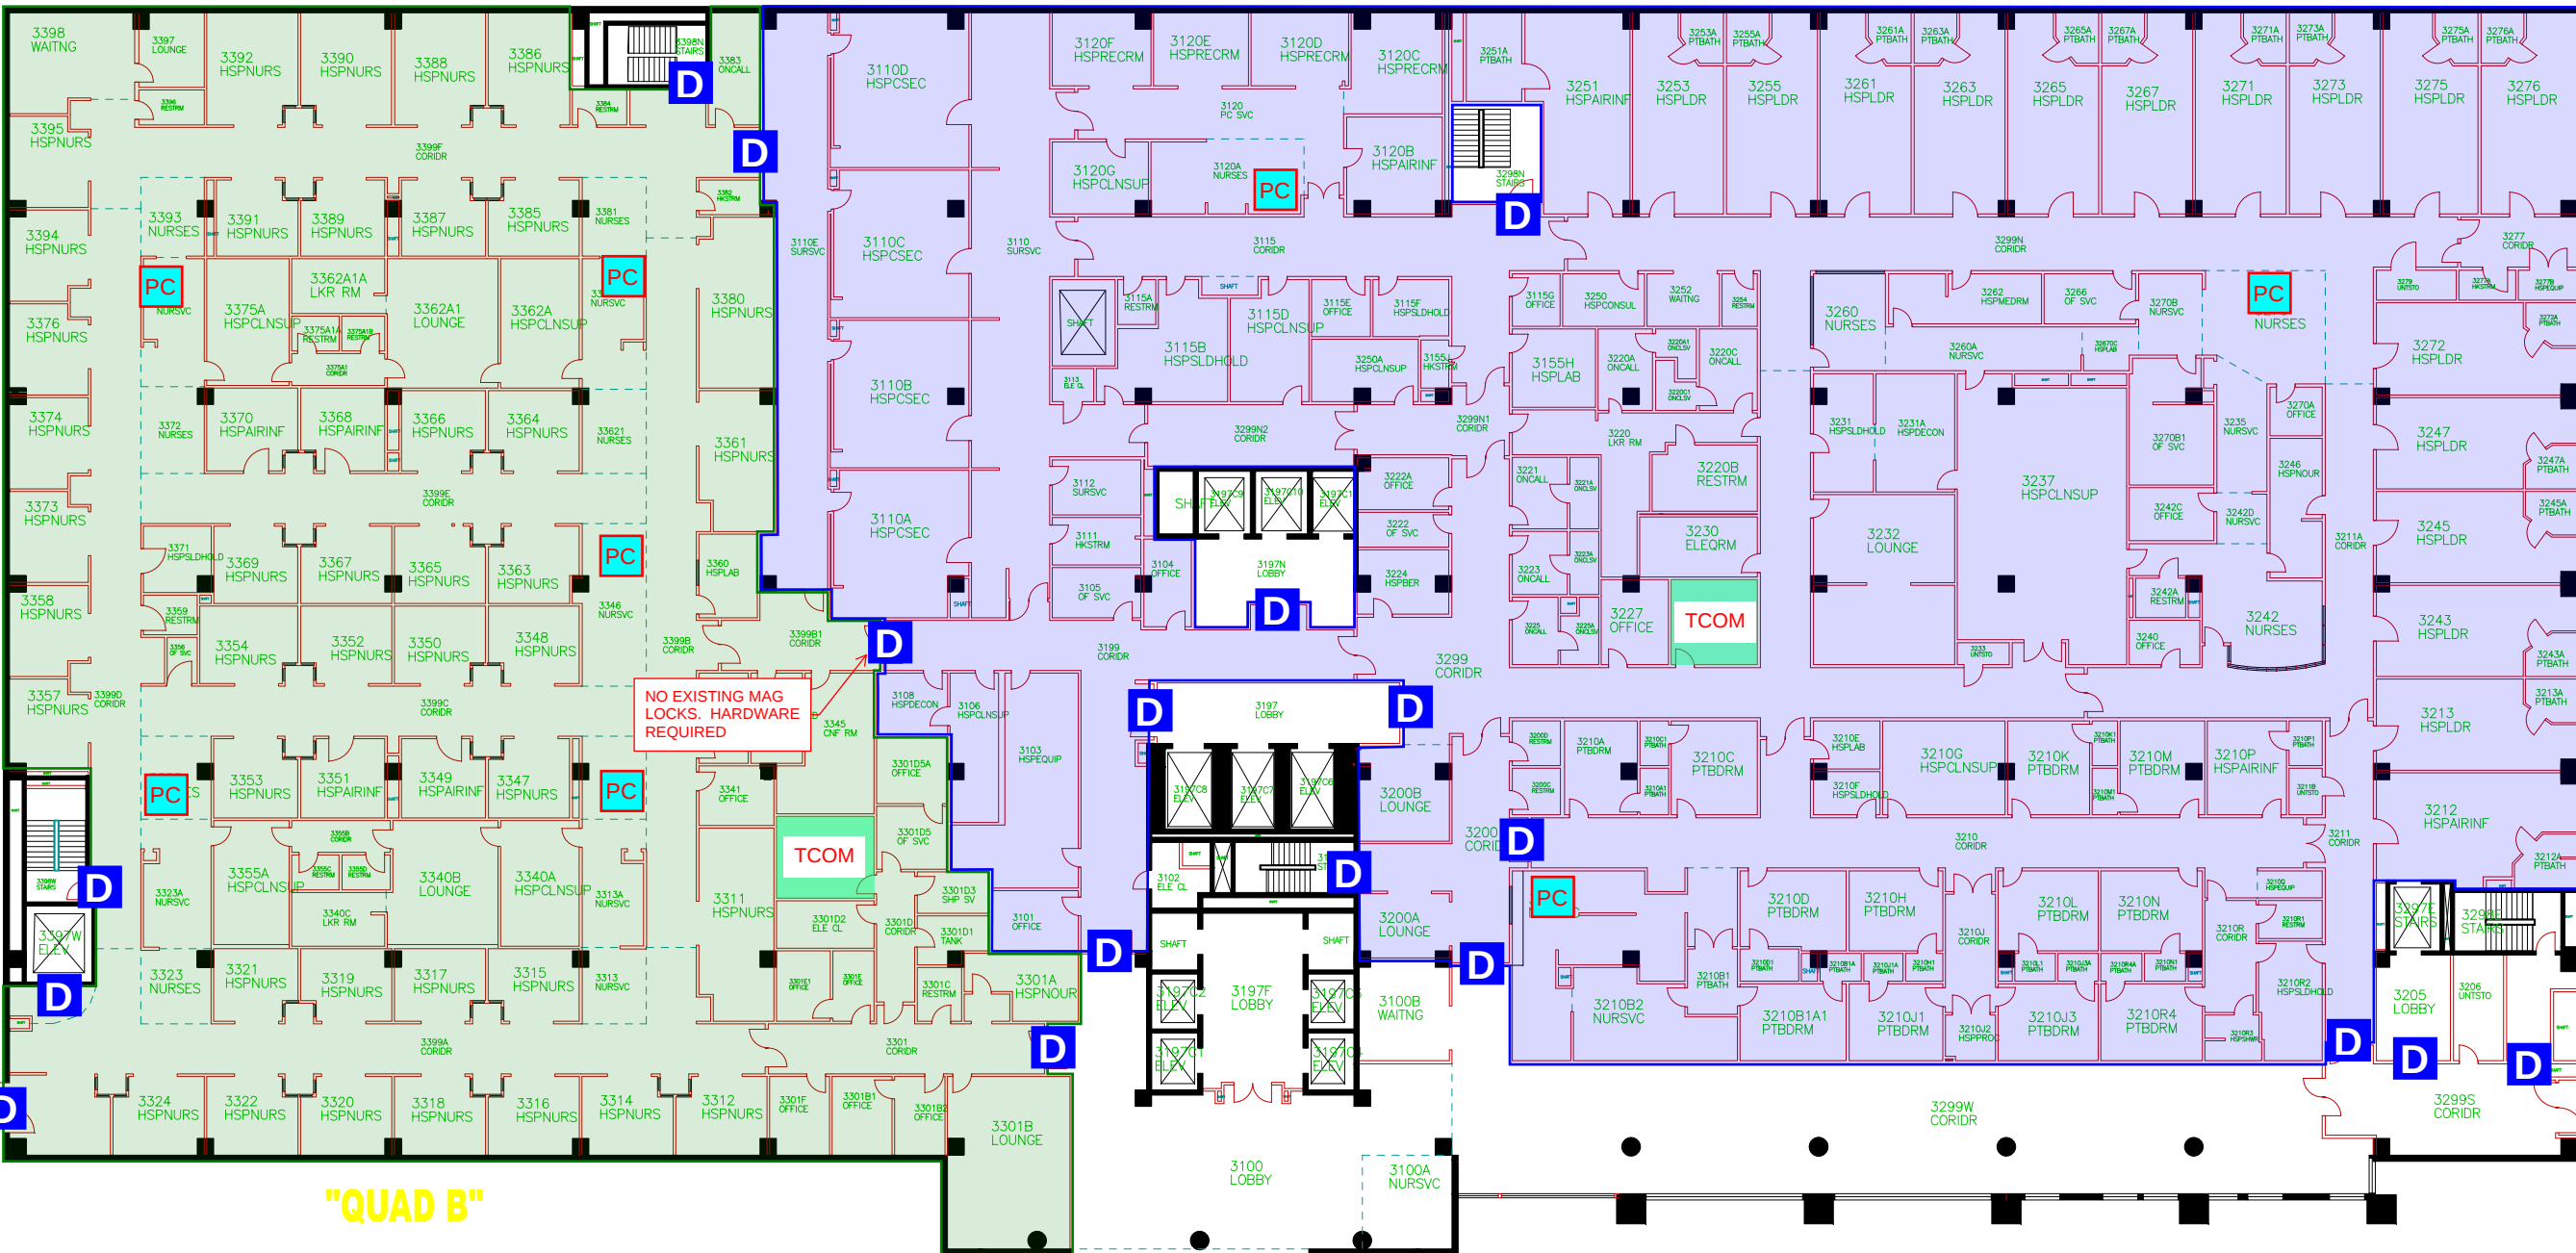

17TH STREET SOUTH

18TH STREET SOUTH

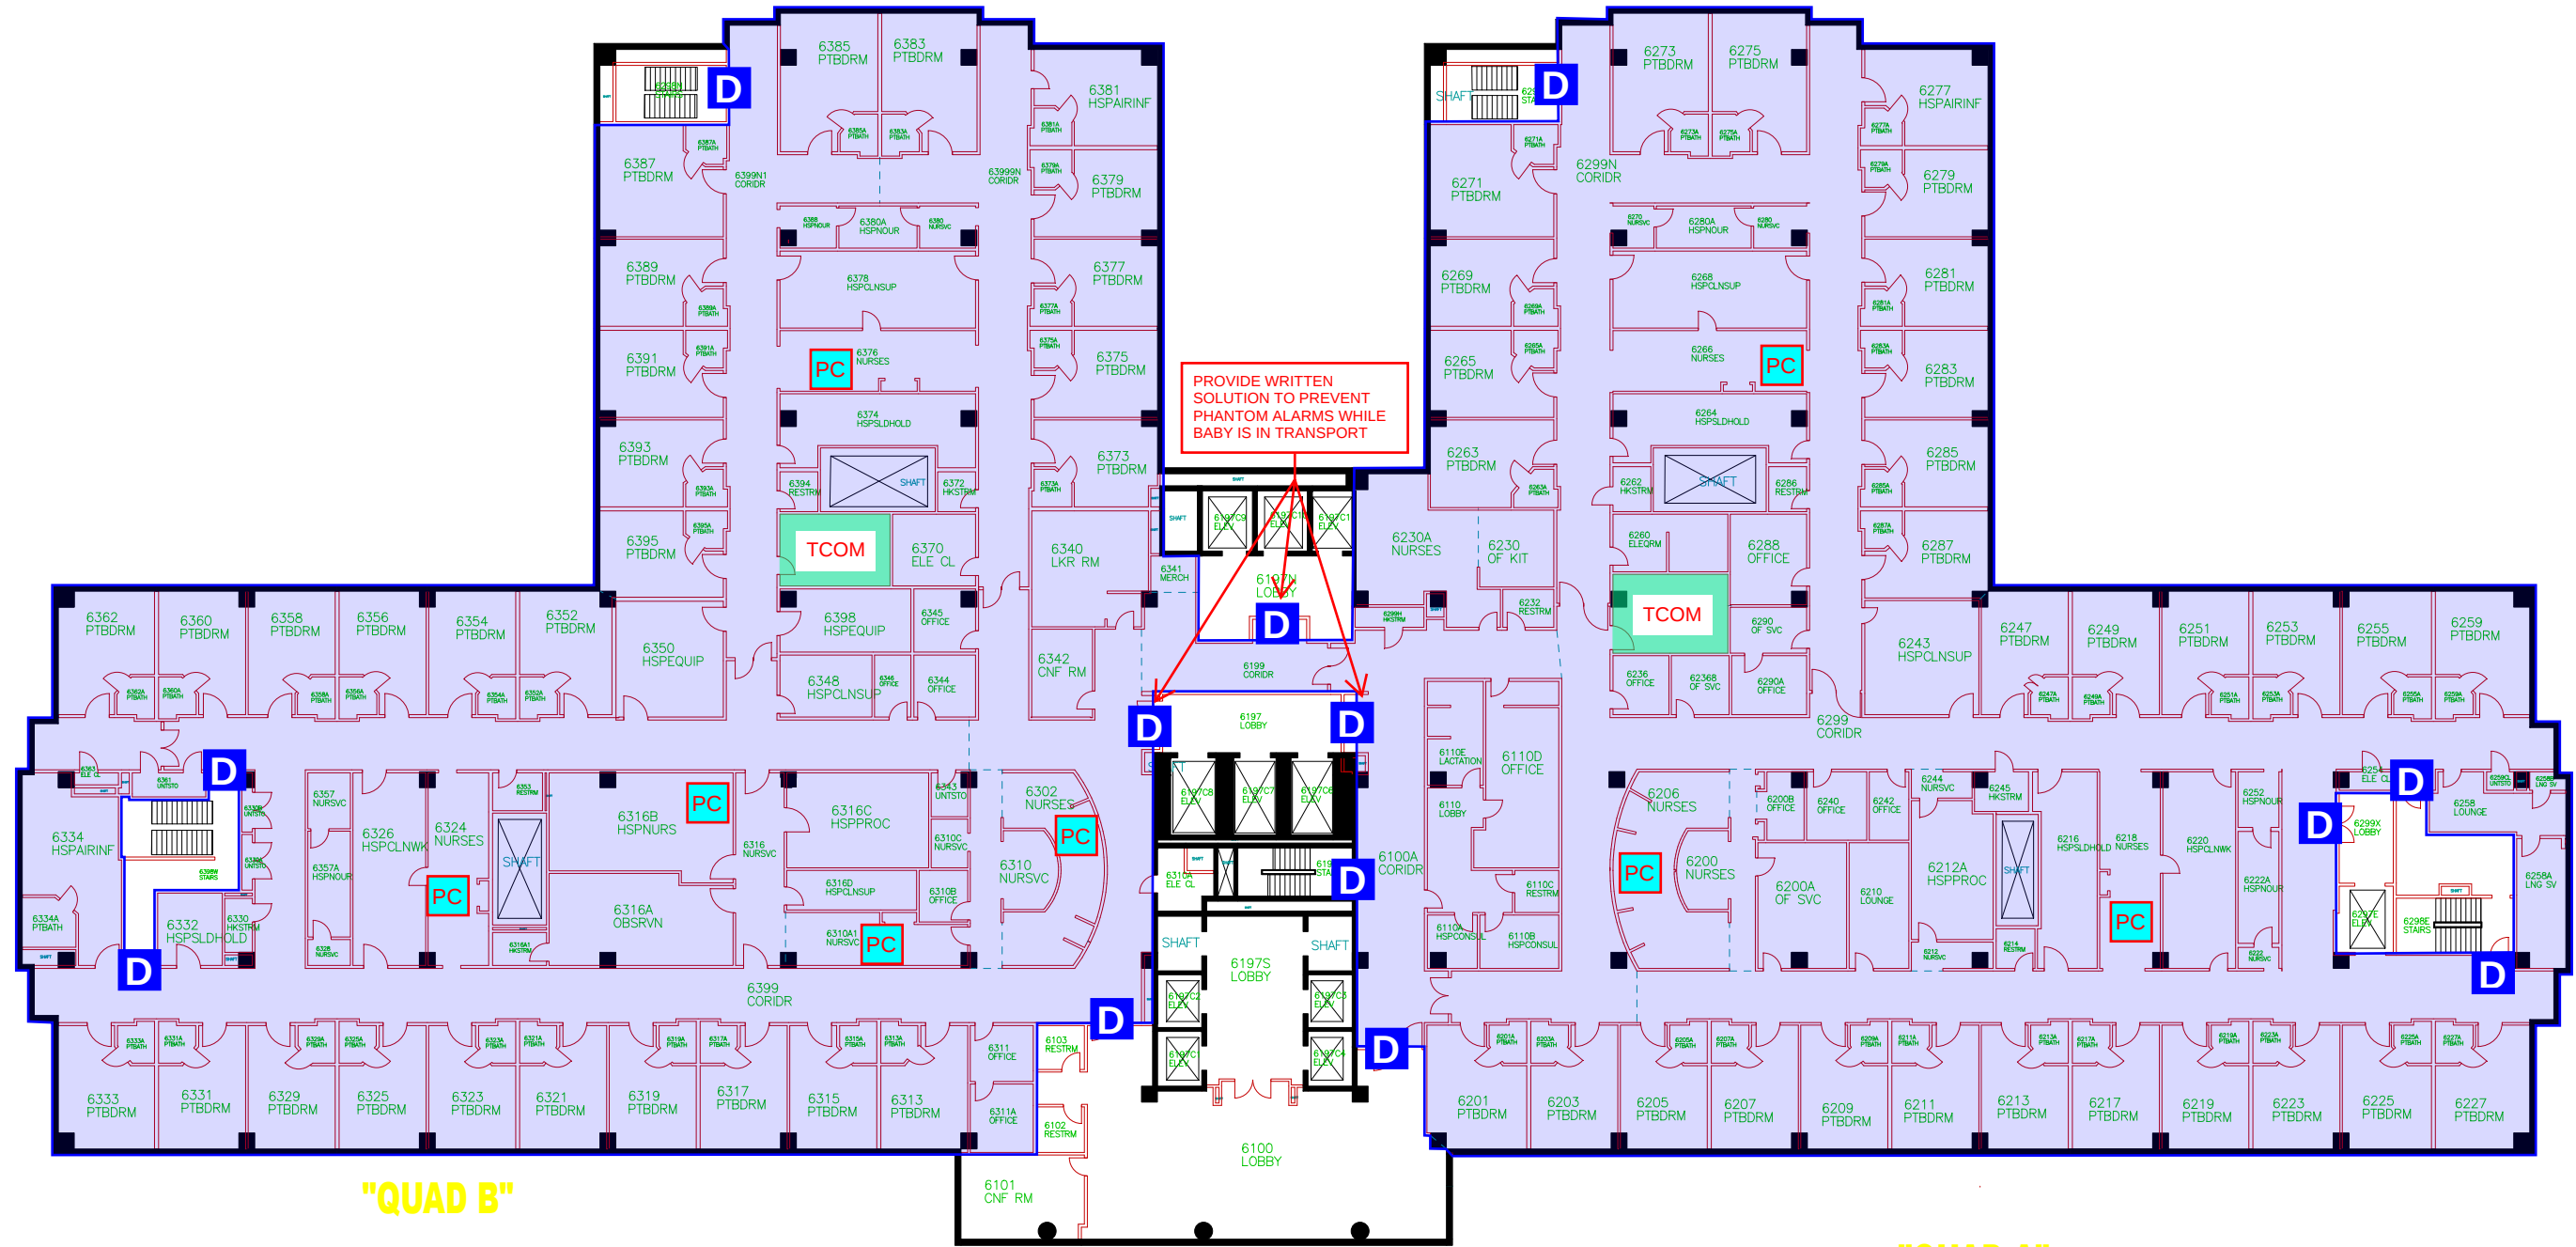

Block 176F

6th Floor

59,277 GSF

"QUAD A"

"QUAD B"

IPS LEGEND

D

SECURE DOOR W/ EXCITER

PC

CONTROL STATION PC

WM

WALL MTD. MONITOR STATION



59,277 GSF

WM WALL MTD. MONITOR STATION